


UTILITY PLAN

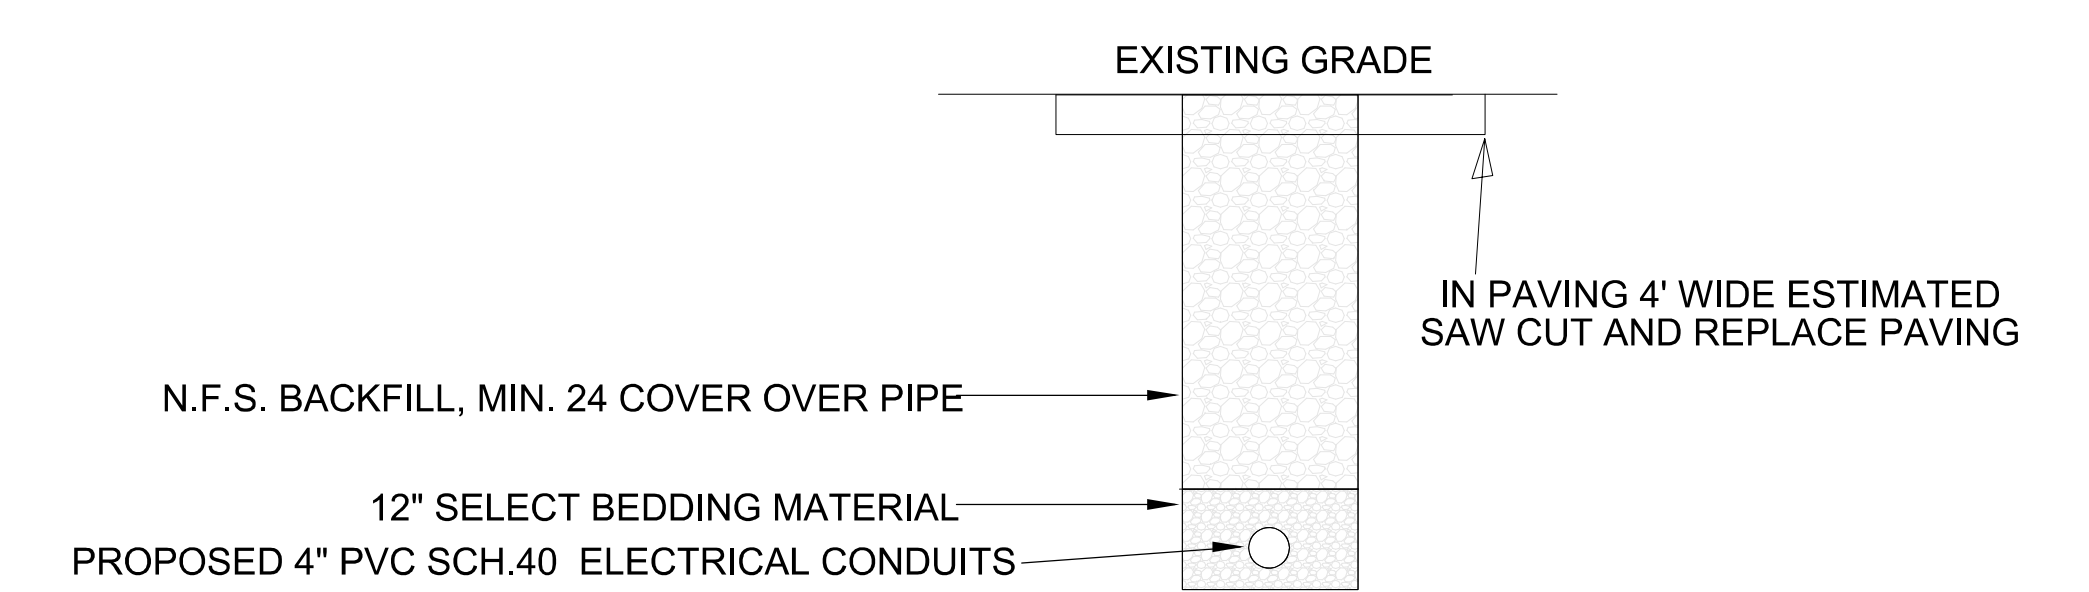

TYPICAL SECTION  
UTILITY TRENCH  
N.T.S.

**BURIED UTILITIES NOTE**  
 UNDERGROUND UTILITY SURVEY NOT CONDUCTED. CALL THE ALASKA DIGLINE (811) AND VERIFY ALL UNDERGROUND UTILITIES PRIOR TO DIGGING



ALL POINTS NORTH PROJECT ENGINEER	CLIENT	ALASKA RAILROAD	JOB NUMBER	20-16
	PROJECT	ARCTIC AND DOWLING CROSSING		
	SHEET TITLE	UTILITY PLAN		
SCALE	1" = 10 FEET (22"x34" Sheet)			
DATE	6/19/2020			
SHEET NO	7 of 7			

SYMBOL	REVISIONS	DATE	BY
①	DIRECTIONAL DRILL INCREASED, AVOID SIDEWALK DEMO	7/2/2020	M.S.