

ALASKA RAILROAD CORPORATION


ENGINEERING SERVICES P.O. BOX 107500, ANCHORAGE, ALASKA 99510-7500

MAINTENANCE OF WAY PORTAGE EQUIPMENT BUILDING

NOVEMBER 2018


DRAWING INDEX:	
DRAWING NO.	DESCRIPTION
1	SITE PLAN
1-8	FOUNDATION PLAN
E1-E10	BUILDING STEEL PLAN
F1-F4	BUILDING FOUNDATION PLAN
R1-R14	BUILDING ASSEMBLY PLAN

- CONTRACTOR MUST HAVE AND COMPLY WITH A FALL PROTECTION PLAN FOR ERECTION OF BUILDING.
- 2. ALASKA RAILROAD REQUIRED MINIMUM PERSONAL PROTECTIVE EQUIPMENT INCLUDES SAFETY TOE BOOTS, HIGH VISIBILITY VEST, HARD HAT AND SAFETY GLASSES.

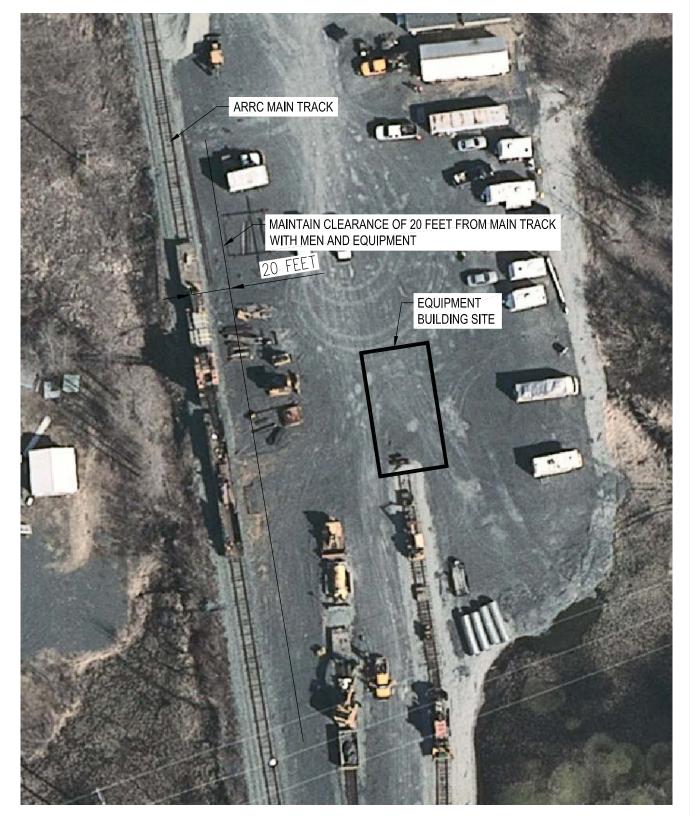





 



MAINTENANCE OF WAY PORTAGE SECTION

EQUIPMENT BUILDING NOTES AND SITE PLAN

DESIGNED BY: SCALE : AS NOTED DRAWN BY: CHECKED BY: DATE: 11/6/2017