



ALASKA RAILROAD CORPORATION
327 W. Ship Creek Ave.
Anchorage, AK 99501
Phone 907-885-1747
says@akrr.com

January 11, 2024

Addendum 1
ITB # 23-83-312846
2024 Track Material

This addendum is issued for drawing/clarification on line item numbers 8 and 9, the transition rail.
The closing date for this ITB **has not** changed.

The following page has the ARRC drawing for both the left and right transition rails referenced in Section C of the original solicitation.

Please direct all responses and/or questions concerning this solicitation and addenda directly to:

Sazil Say

Procurement Administrator


says@akrr.com

907.265.8747 office

907.885.1747 mobile


physical: 327 W. Ship Creek Ave, Anchorage, AK 99501



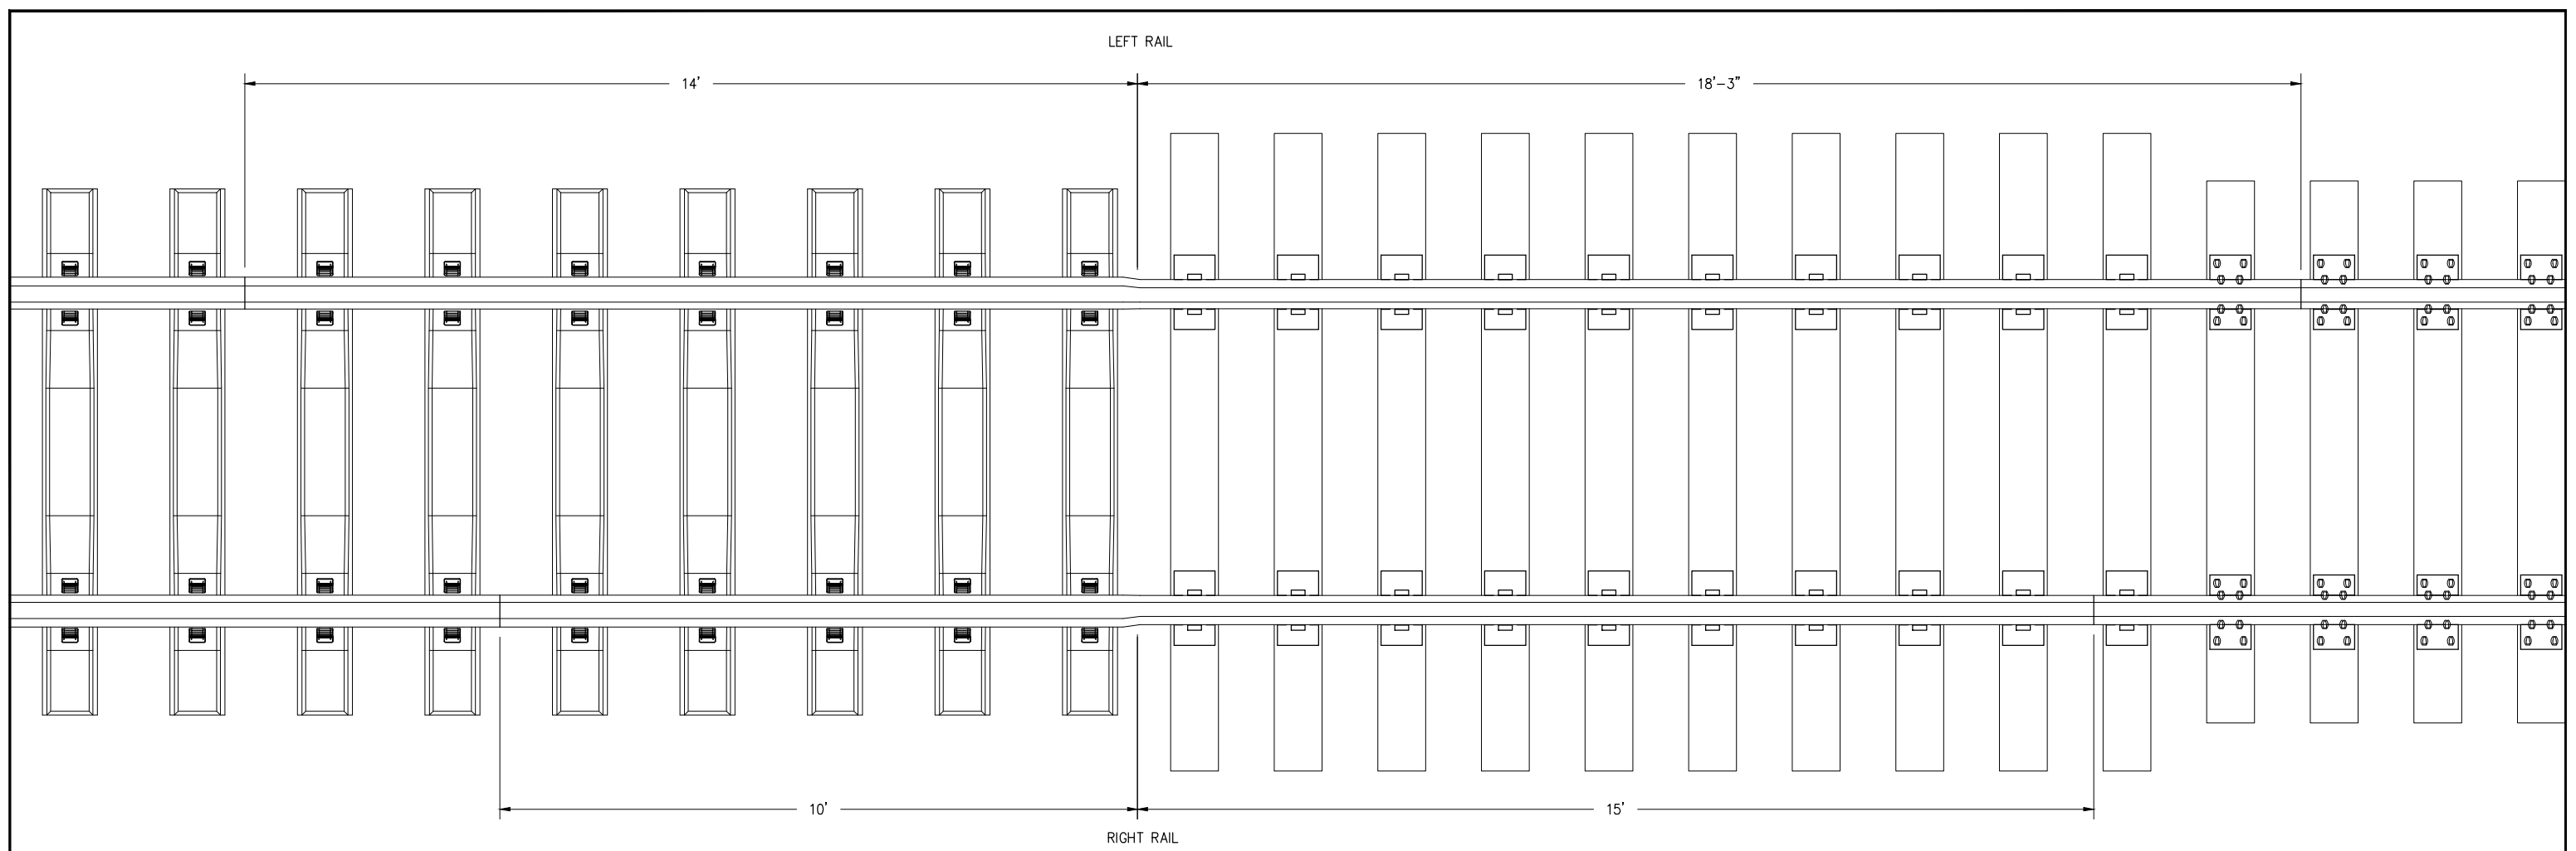

TOP VIEW

SCALE: 1" = 30'

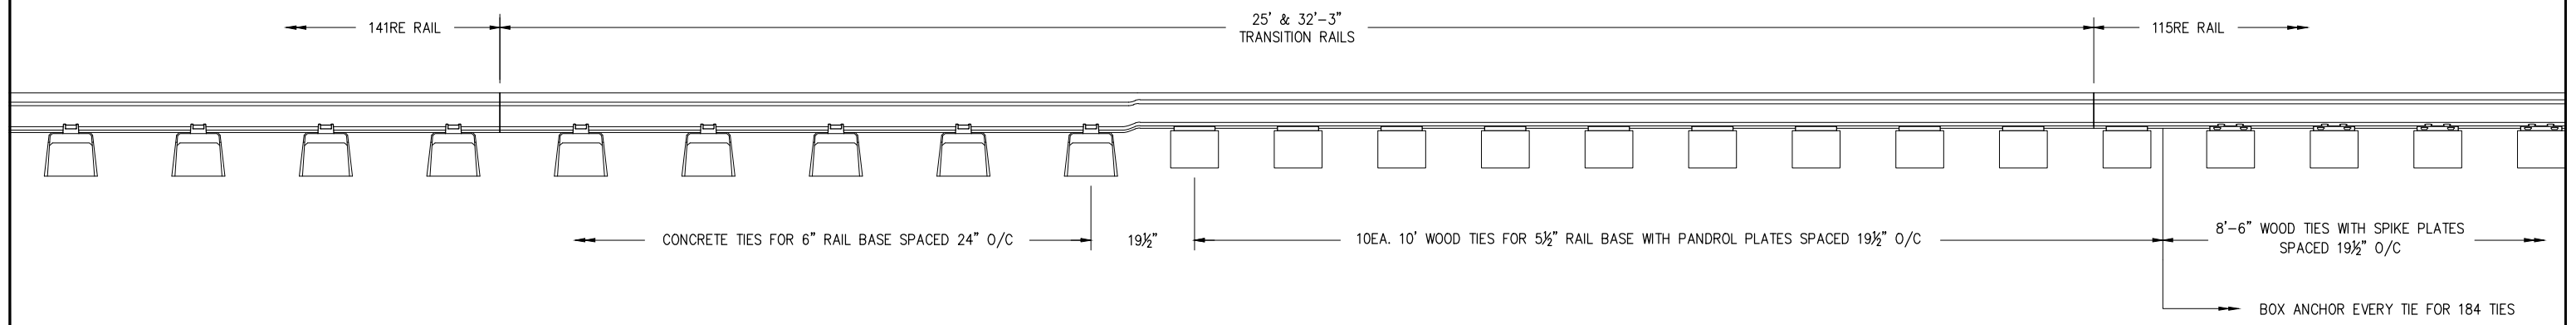


SIDE VIEW

SCALE: 1" = 30'

NOTES:

1. TRANSITION RAILS SHALL NOT BE CUT FOR NEW INSTALLATION.
2. LEFT RAIL TO BE 38'-3", RIGHT RAIL TO BE 25', FOR JOINT STAGGER.
3. FOR SUBSEQUENT INSTALLATIONS, MINIMUM CUTS SHALL BE MADE TO RE-WELD THE JOINT.
4. IF ANGLE BARS AR TO BE USED, LEAVE THE END HOLE BLANK.

 ALASKA RAILROAD CORPORATION OFFICE OF THE CHIEF ENGINEER P.O. BOX 107500, ANCHORAGE, ALASKA 99510-7500 (907) 265-2456		
STANDARD TRANSITION RAIL FOR 141RE TO 115RE RAILS		
APPROVED:	DATE:	
DESIGNED BY:	SCALE: 1" = 30'	FILE: s5-34.05.dwg
DRAWN BY: BBF	CHECKED BY:	5.34-05
CHECKED BY: TEB	DATE: 2/2/2005	
APPROVED BY: TEB		