

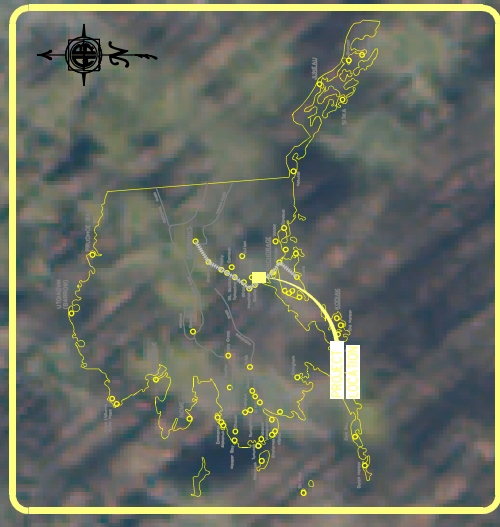


# Cross Section at Pipe

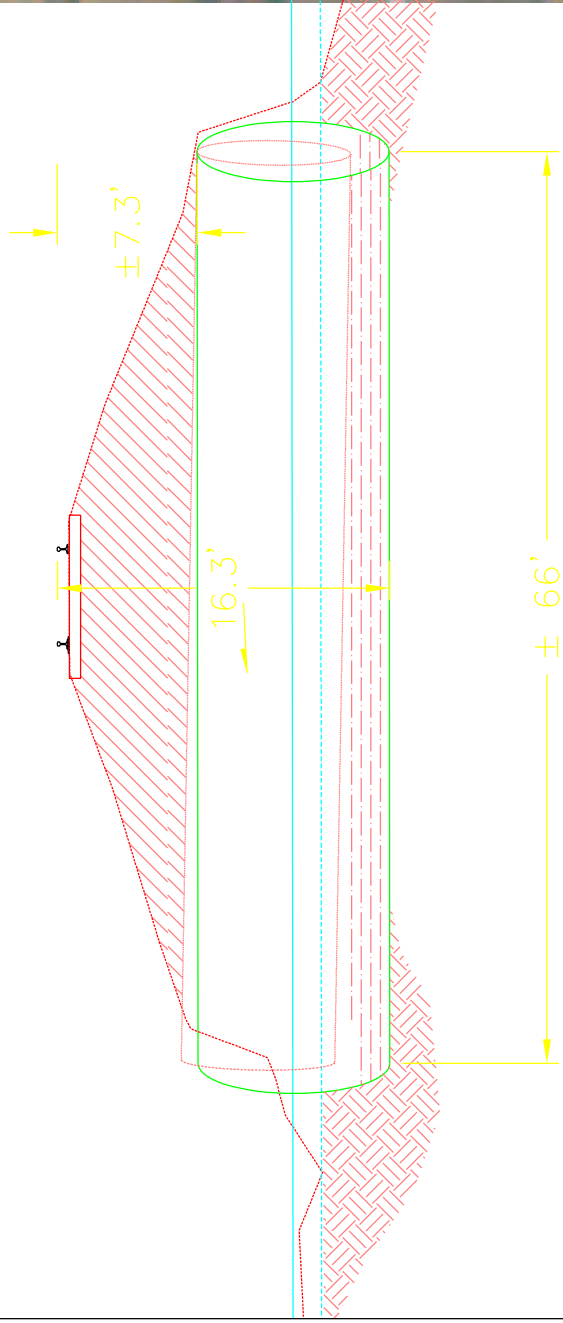

**ALASKA MAP**

NOT TO SCALE

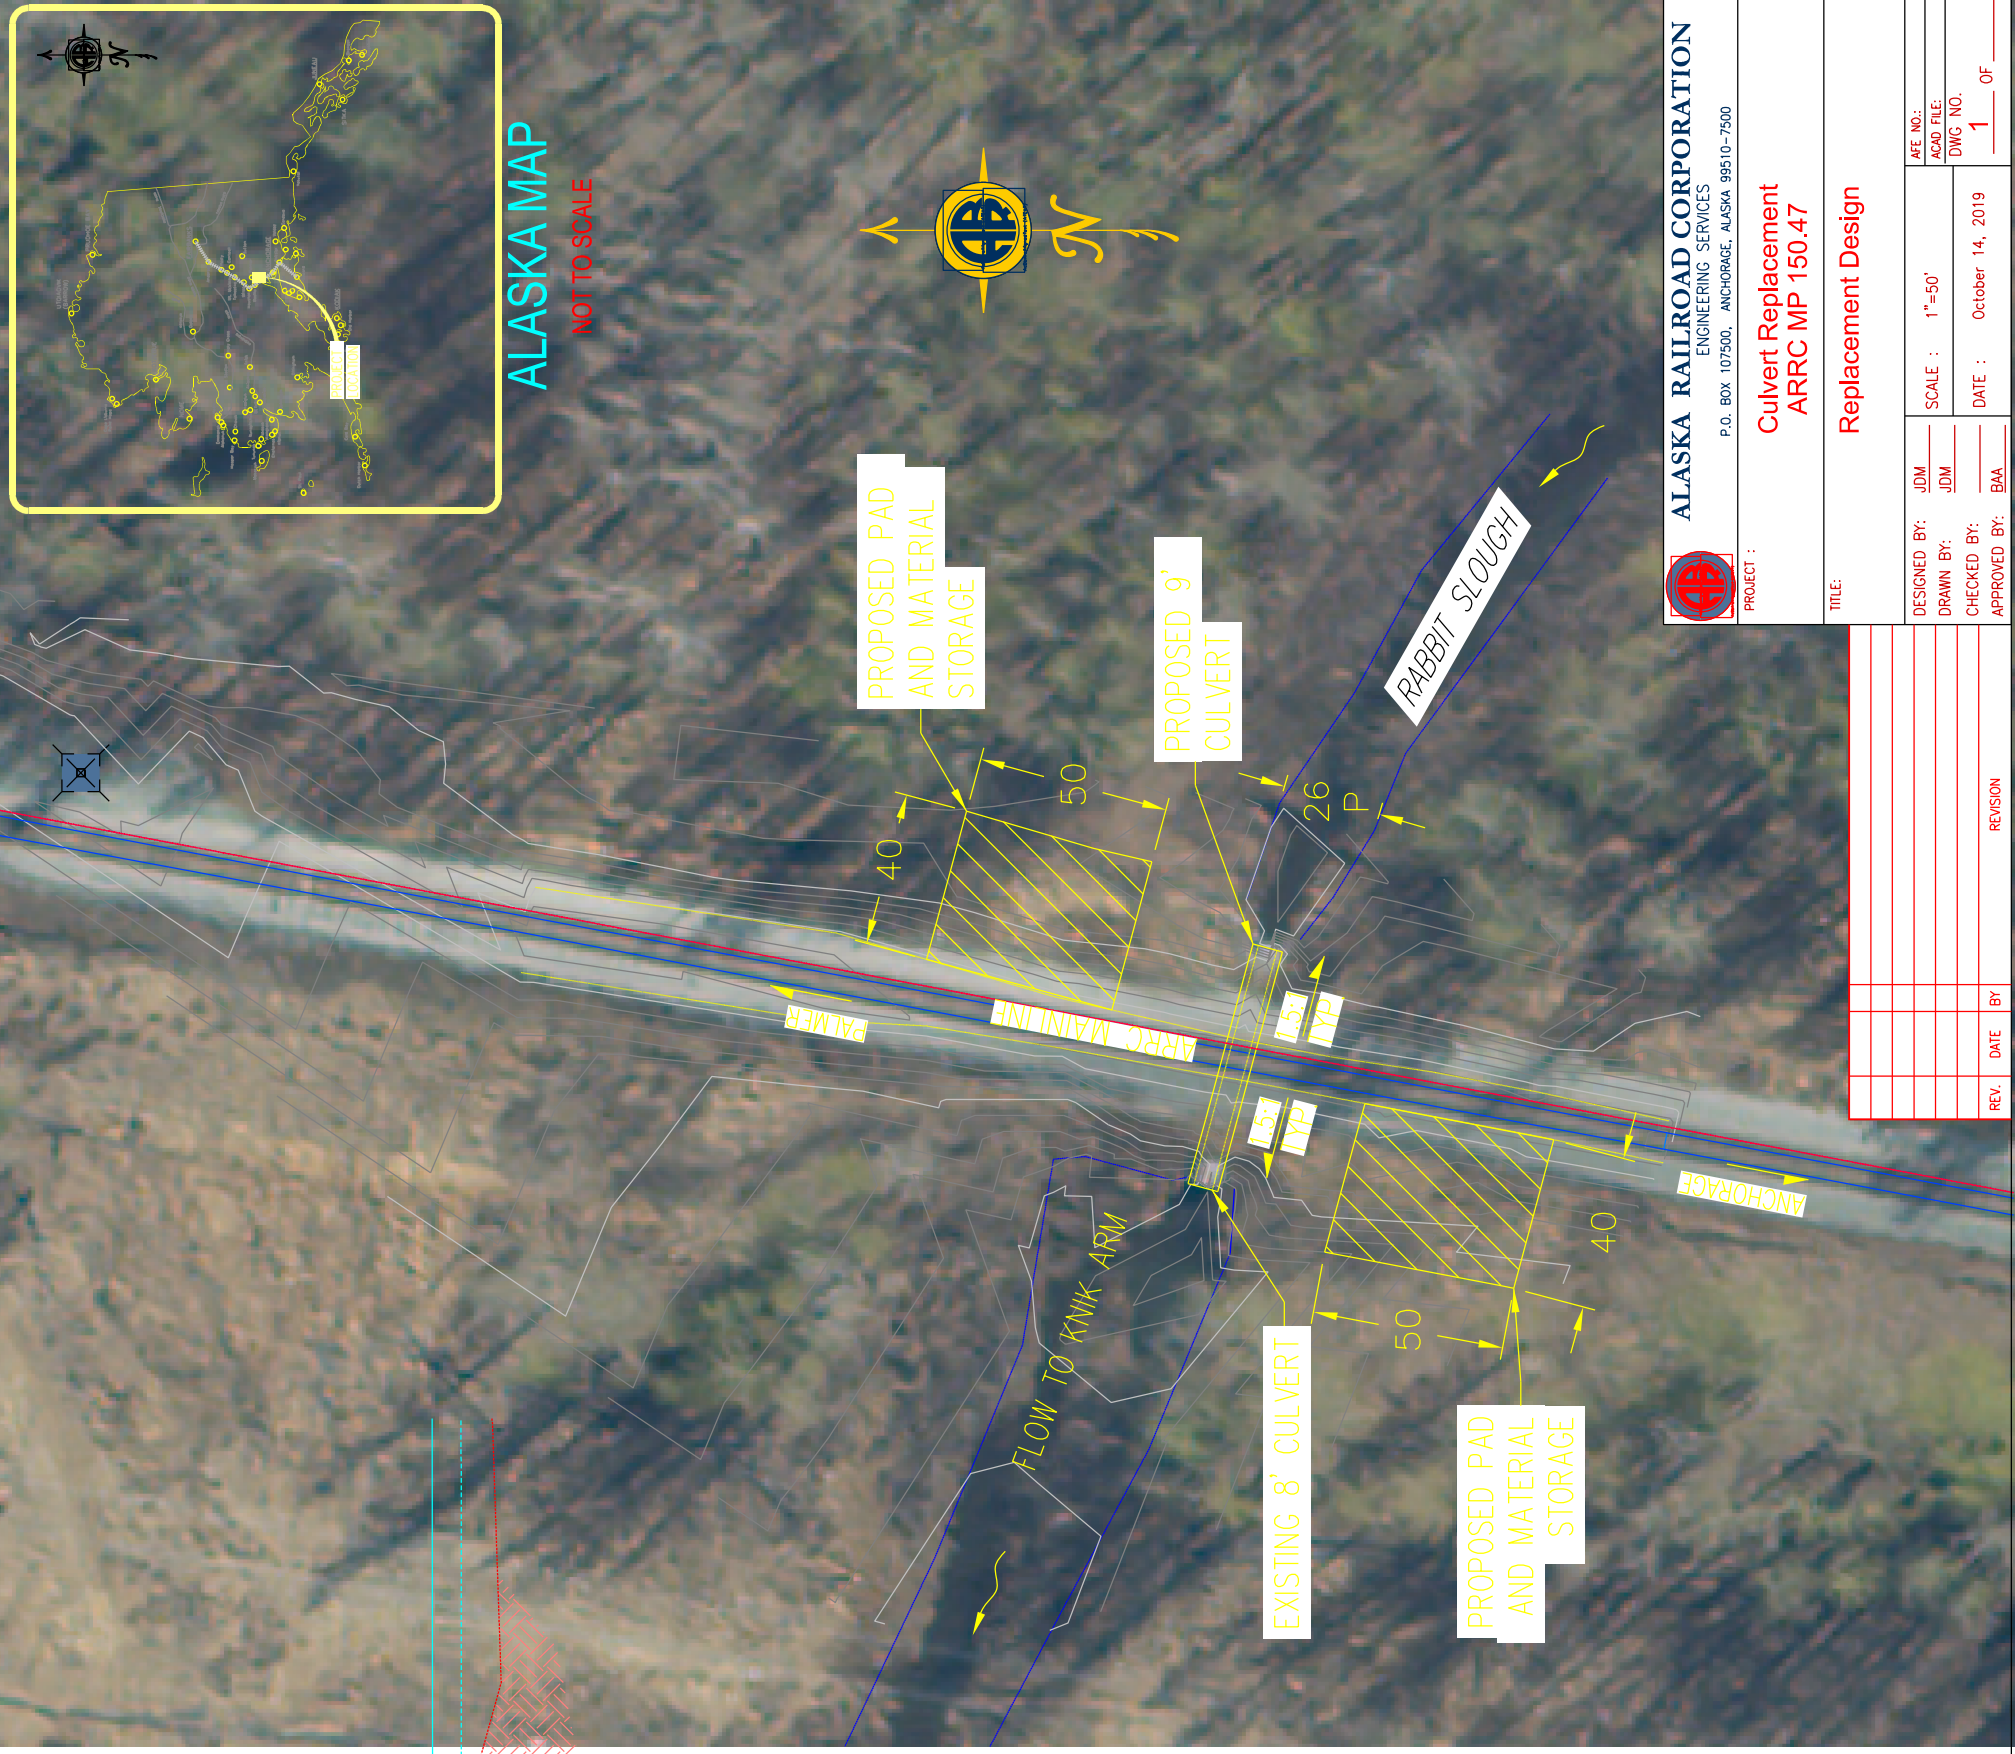

**ALASKA RAILROAD CORPORATION**  
ENGINEERING SERVICES  
P.O. BOX 107500, ANCHORAGE, ALASKA 99510-7500



**PROJECT :** Culvert Replacement  
ARRC MP-150.47

**TITLE:** Replacement Design

DESIGNED BY: JDM	SCALE: 1"=50'	AFE NO.:
DRAWN BY: JDM		ACAD FILE:
CHECKED BY: BAA	DATE: October 14, 2019	DWG. NO.:
APPROVED BY:		1 OF

REV.	DATE	BY	REVISION