



ALASKA RAILROAD CORPORATION
327 West Ship Creek Ave.
Anchorage, AK 99501
PHONE: 907-265-8747
MOBILE: 907-885-1747
EMAIL: says@akrr.com

February 26, 2026

Addendum 2
ITB # 26-07-315870
2026 Track Material

This addendum is issued to provide a drawing for an item. The closing date for this ITB **has not** changed.

Line Item # 3, 020700

Please see the following page for the drawing for the BOLT, TRACK, 115#, 1-1/16"X6" W/ CUT WASHER.

All other terms and conditions remain unchanged. Please acknowledge receipt of this and all addenda in your firm's Bid Form (Form 395-0129).

Please direct all responses and/or questions concerning this solicitation in writing directly to:

Sazil Say

Contract Administration Specialist, MOL, NIGP-CPP

907.265.8747 office


907.885.1747 mobile

mailing: PO Box 107500, Anchorage, AK 99510-7500


physical: 327 W. Ship Creek Ave, Anchorage, AK 99501

web: www.AlaskaRailroad.com




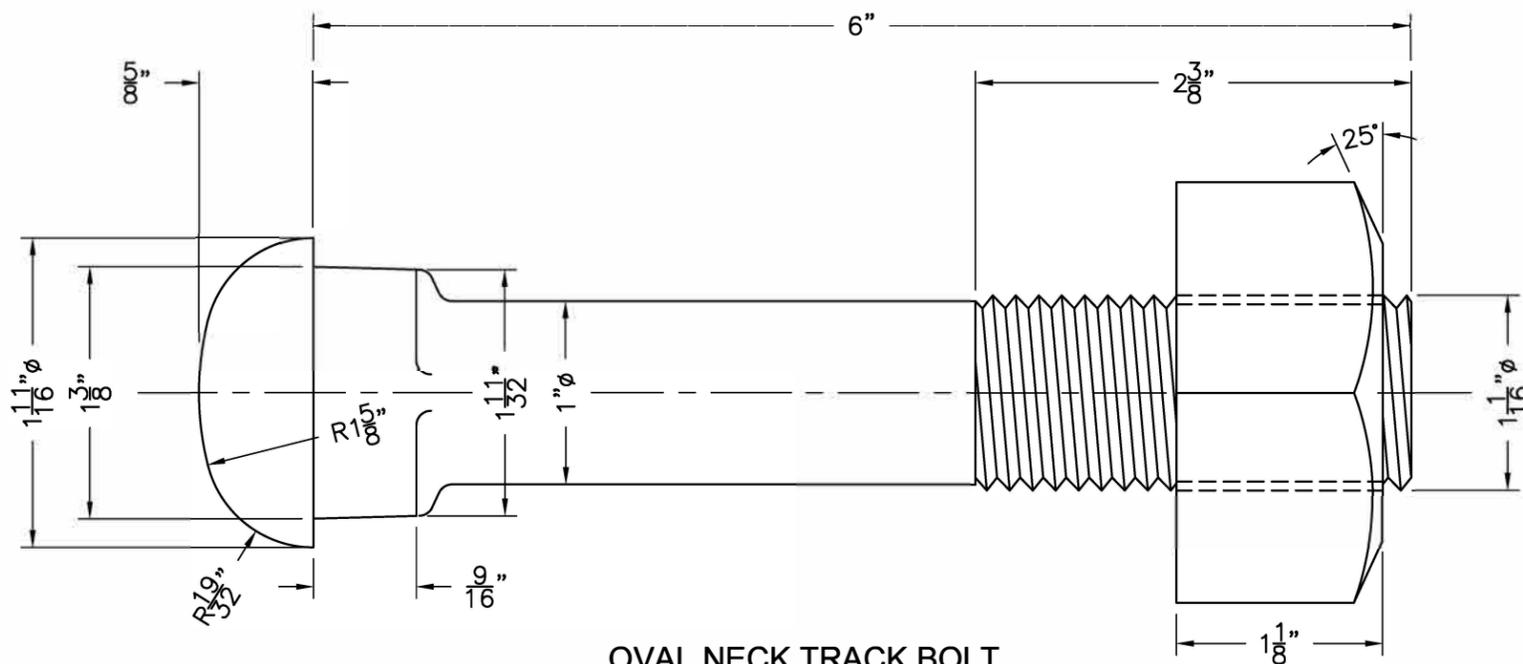

OVAL NECK TRACK BOLT
FULL SIZE

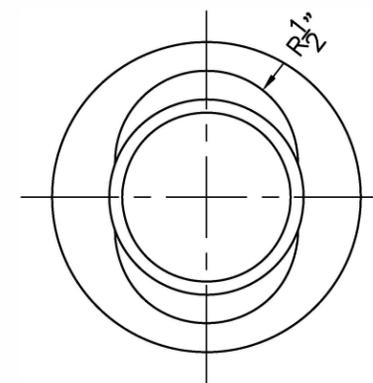

END VIEW
TRACK NUT REMOVED - FULL SIZE

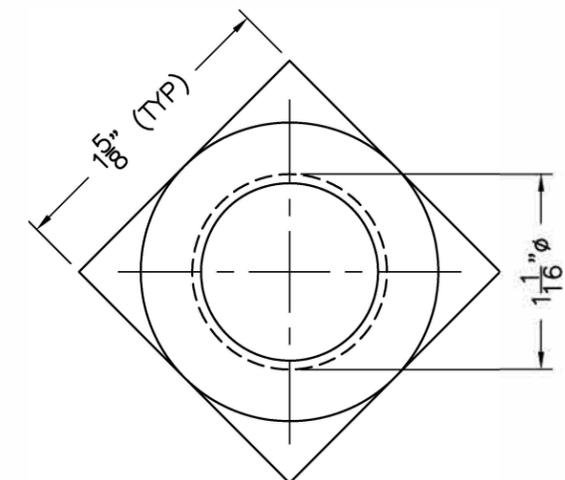

TRACK NUT
FULL SIZE

NOTES

1. MANUFACTURER SHALL BE IN ACCORDANCE WITH "CURRENT A.R.E.A. SPECIFICATIONS."
2. CARBON STEEL BOLTS AND MEDIUM CARBON NUTS WITH ROLLED THREAD AND FREE FIT SHALL BE FURNISHED.

ARRC ITEM # 020700

 ALASKA RAILROAD CORPORATION OFFICE OF THE CHIEF ENGINEER P.O. BOX 107500, ANCHORAGE, ALASKA 99510-7500 (907) 265-2456		
STANDARD 1-1/16" x 6" TRACK BOLT FOR 115 LB. RE RAIL		
APPROVED:	DATE:	
DESIGNED BY:	SCALE: AS NOTED	FILE: s6-1.dwg
DRAWN BY: BBF	APPROVED BY: ENG. DEPT	DATE: 6/02
		6.1